


PROP. MAP OF TRUMA CARE CENTER AT DIST. HOSPITAL PRIMESES, KORBA (C.G.)

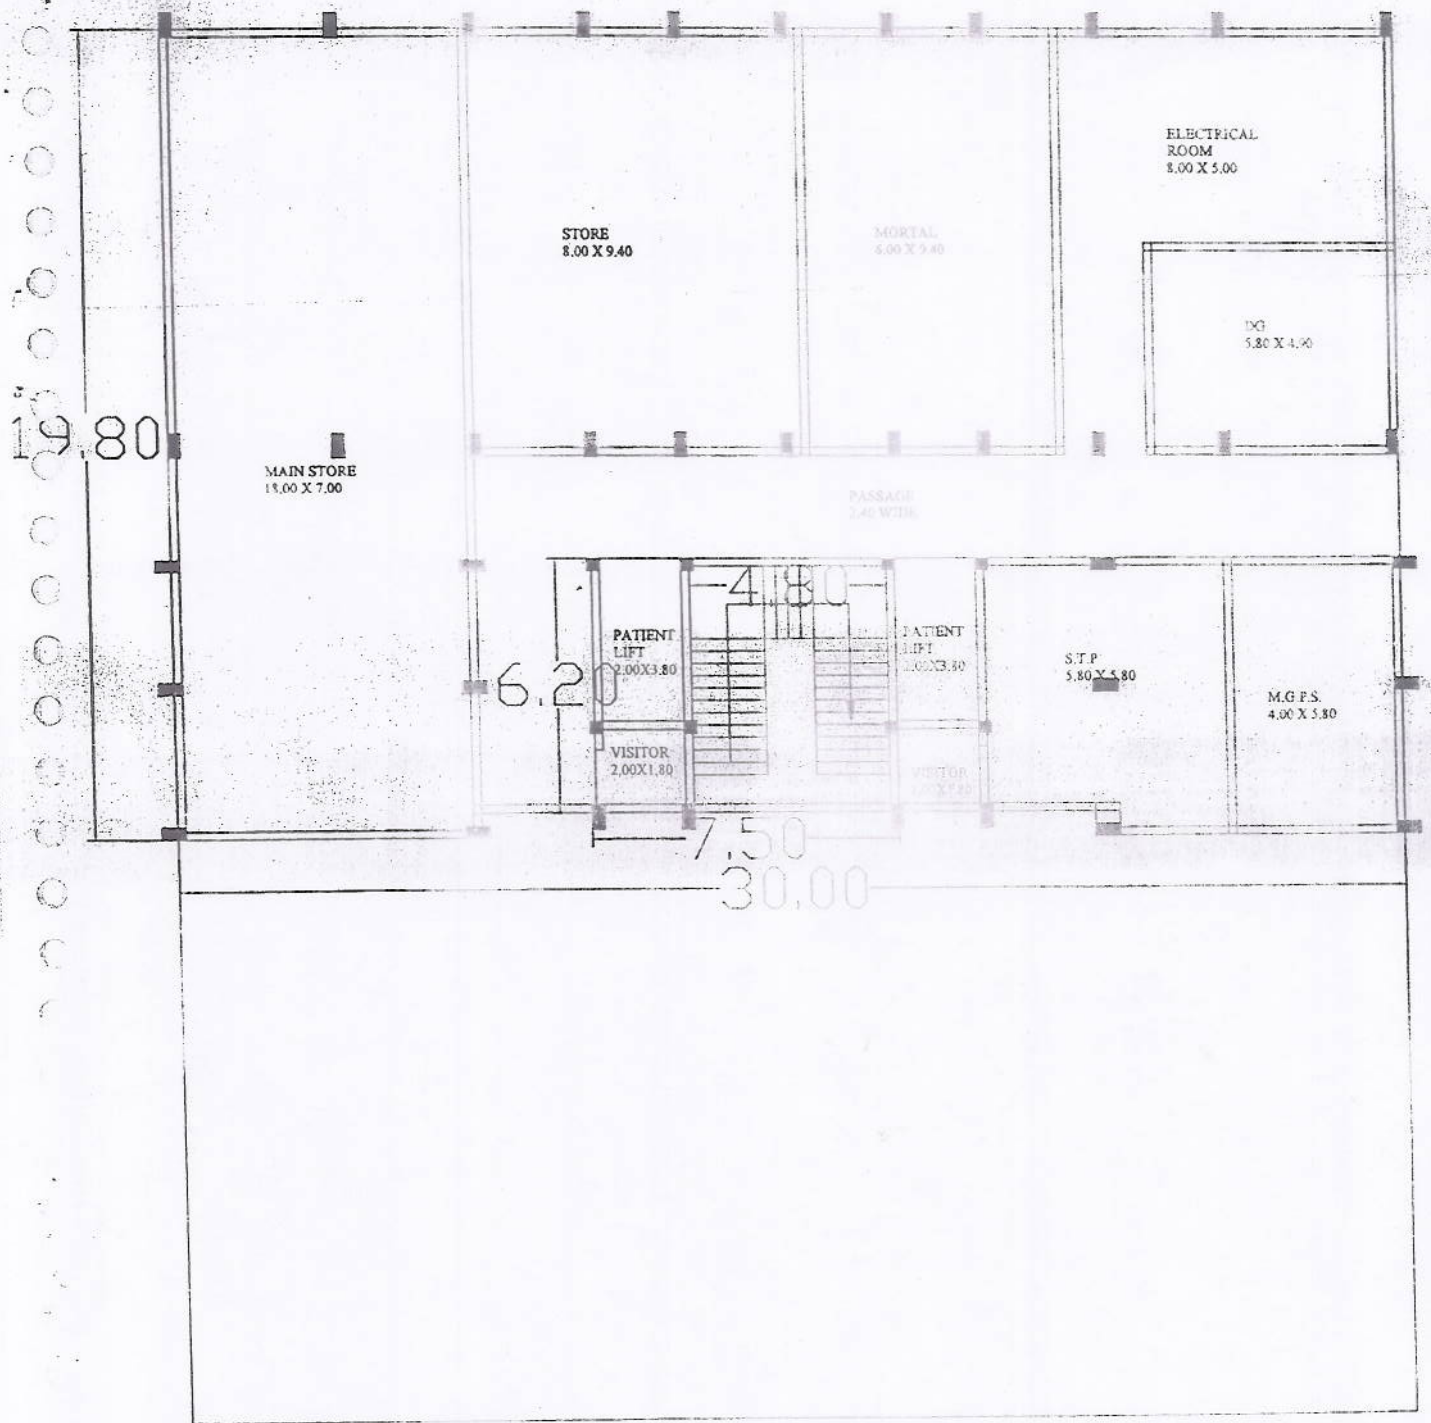

BASEMENT FLOOR PLAN


M/s. Patel Enterprises

[Signature]
Partner

74

संपन्न कोरबा एवं अखंड
भारतीय विकास सोसायटी
जिला शाखा - कोरबा (छ.ग.)

PROP. MAP OF TRUMA CARE CENTER AT DIST. HOSPITAL PRIMESES, KORBA (C.O.)

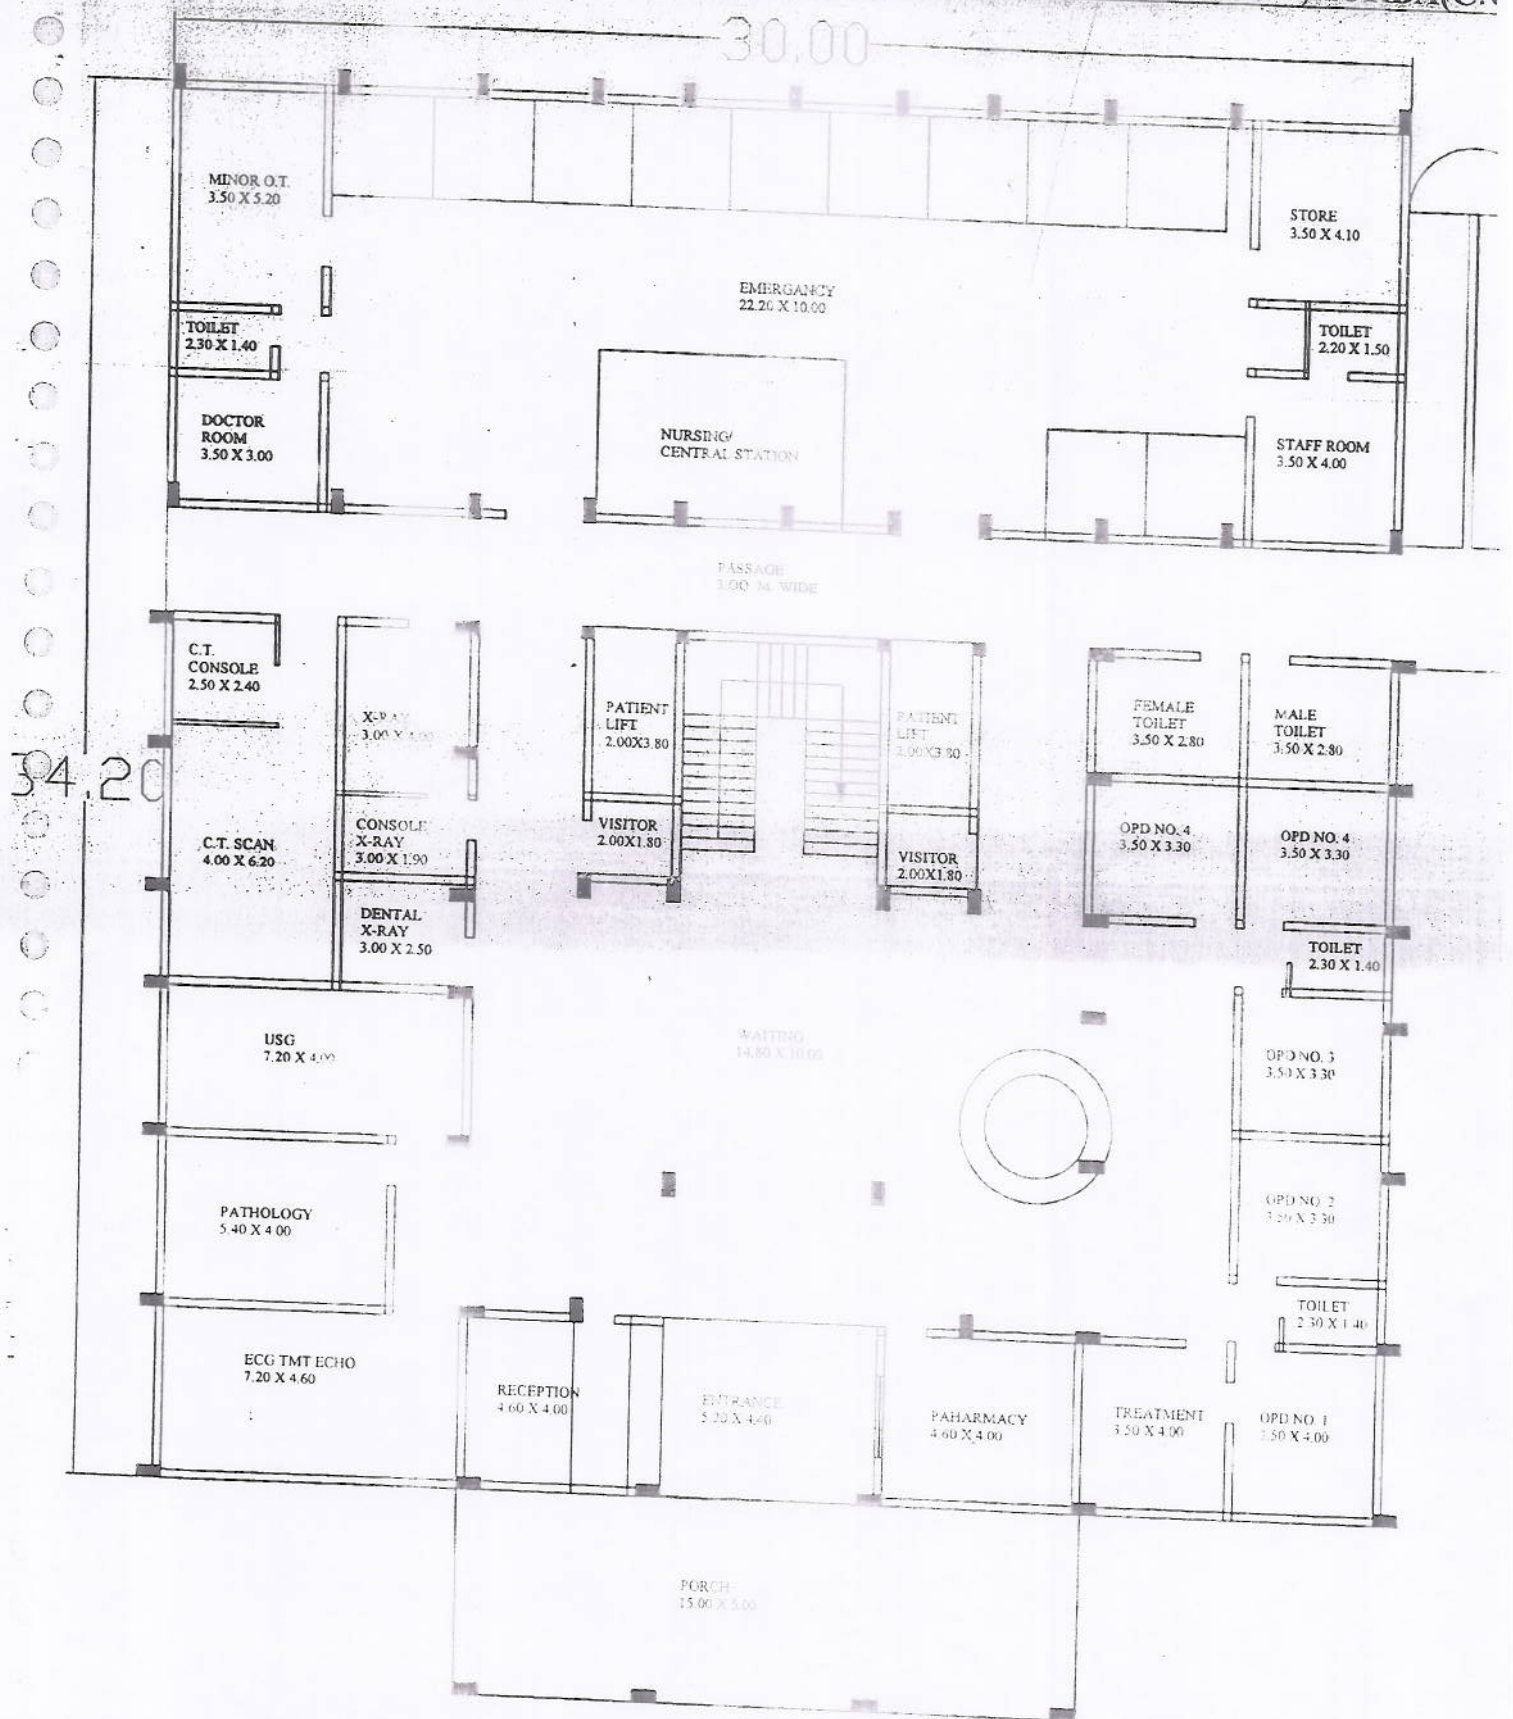

GROUND FLOOR PLAN


M/s. Patel Enterprises

(Signature)
Partner

75

(Signature)
कार्यालय कोरबा एवं अध्यक्ष
भास्कर रेडिक्रस सासायटी

PROP. MAP OF TRUMA CARE CENTER AT DIST. HOSPITAL PRIVESES, KORBA (C.G.)

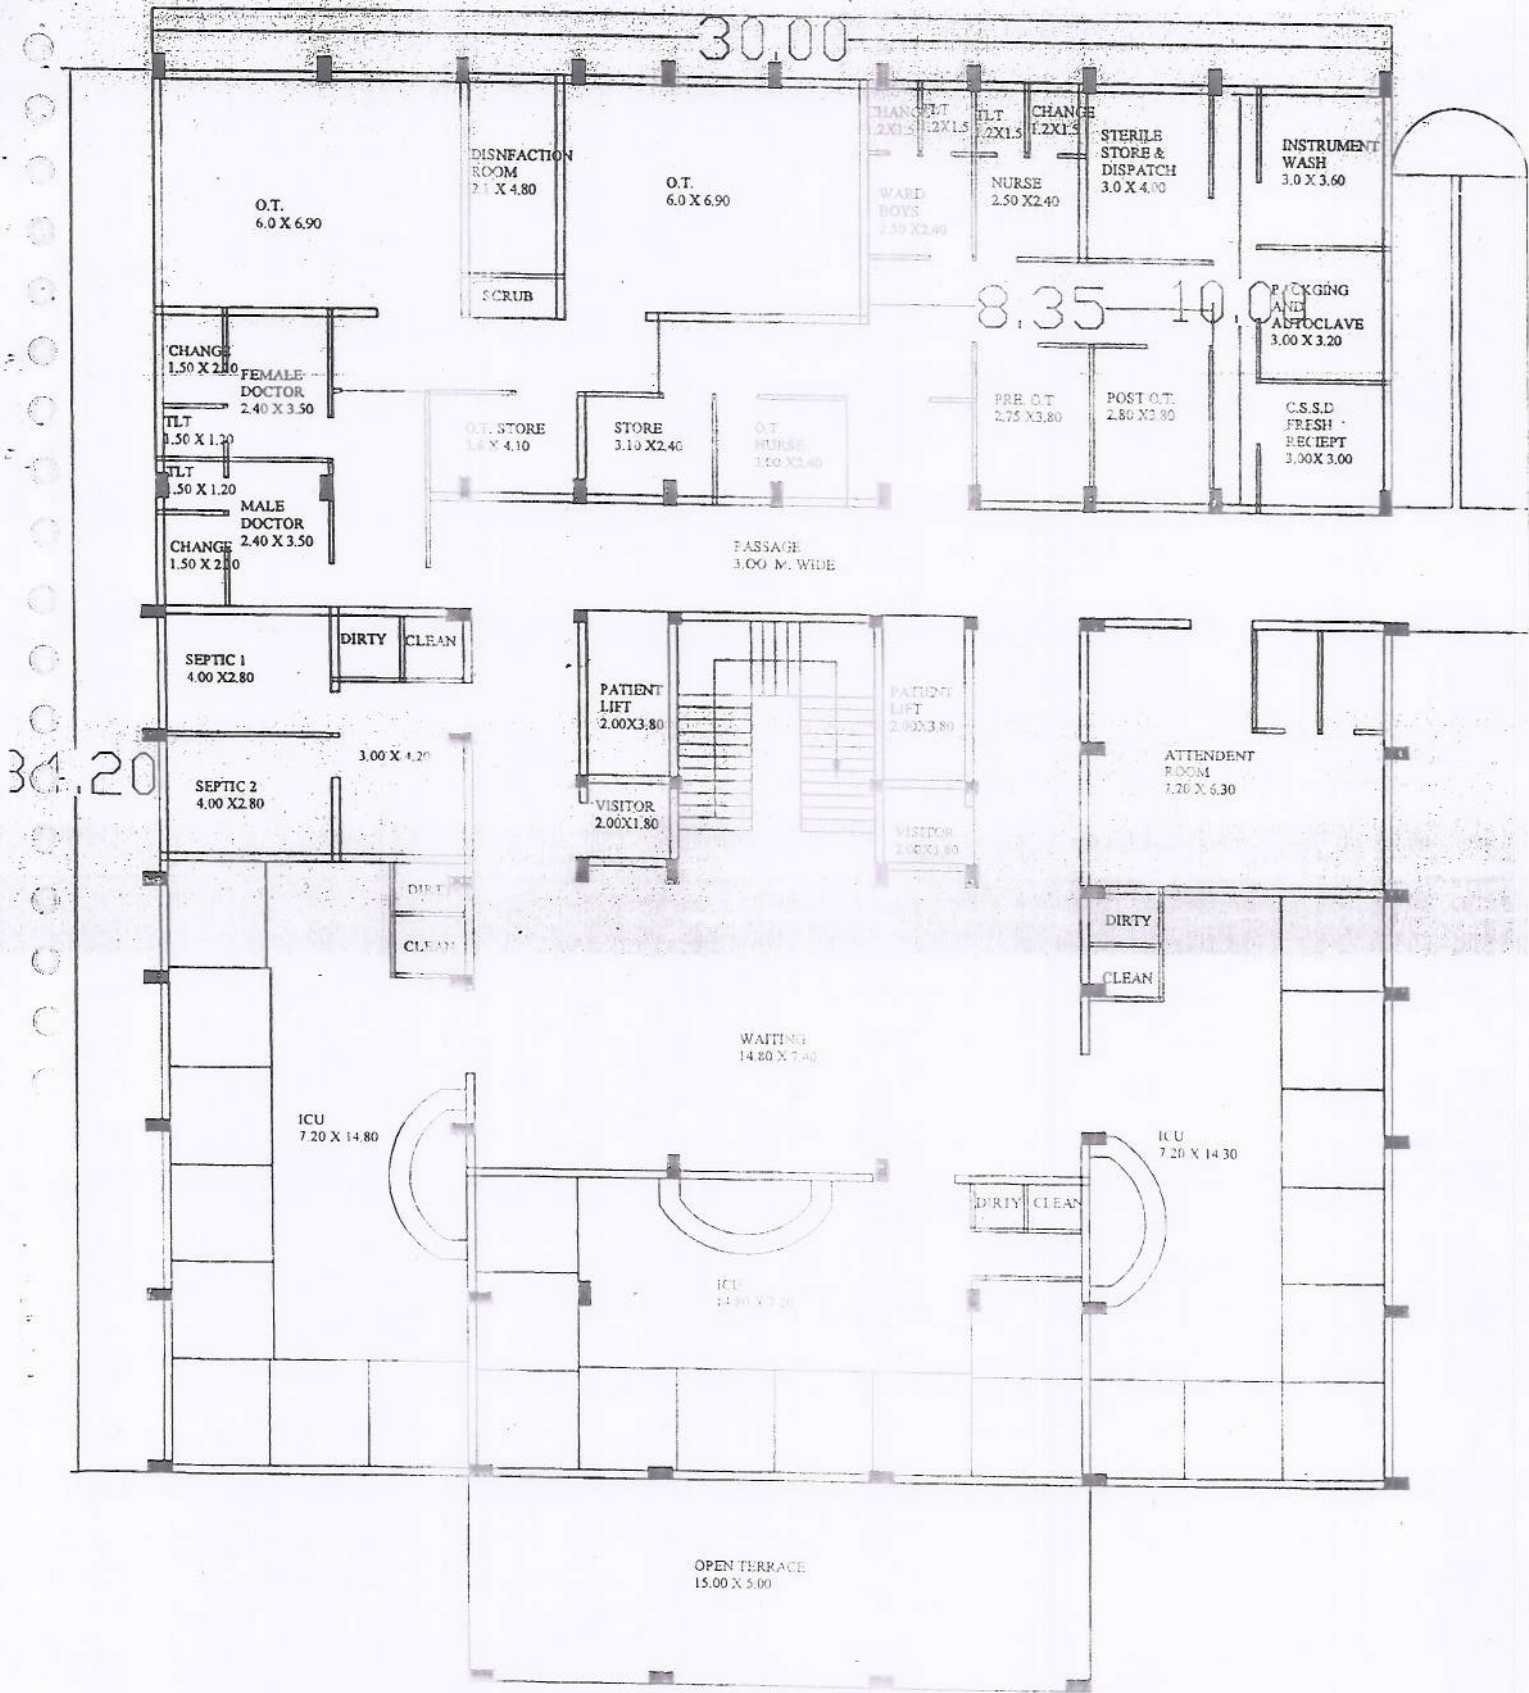

FIRST FLOOR PLAN

M/s. Patel Enterprises


Partner

76

कार्पोरेट कार्रवा एवं अध्याय
भारतीय रेडक्रास सोसायटी
जिला शाखा- कोरबा (छ.ग.)

PROP. MAP OF TRAUMA CARE CENTER AT DIST. HOSPITAL PRIMESES, KORBA (C.G.)

30.00

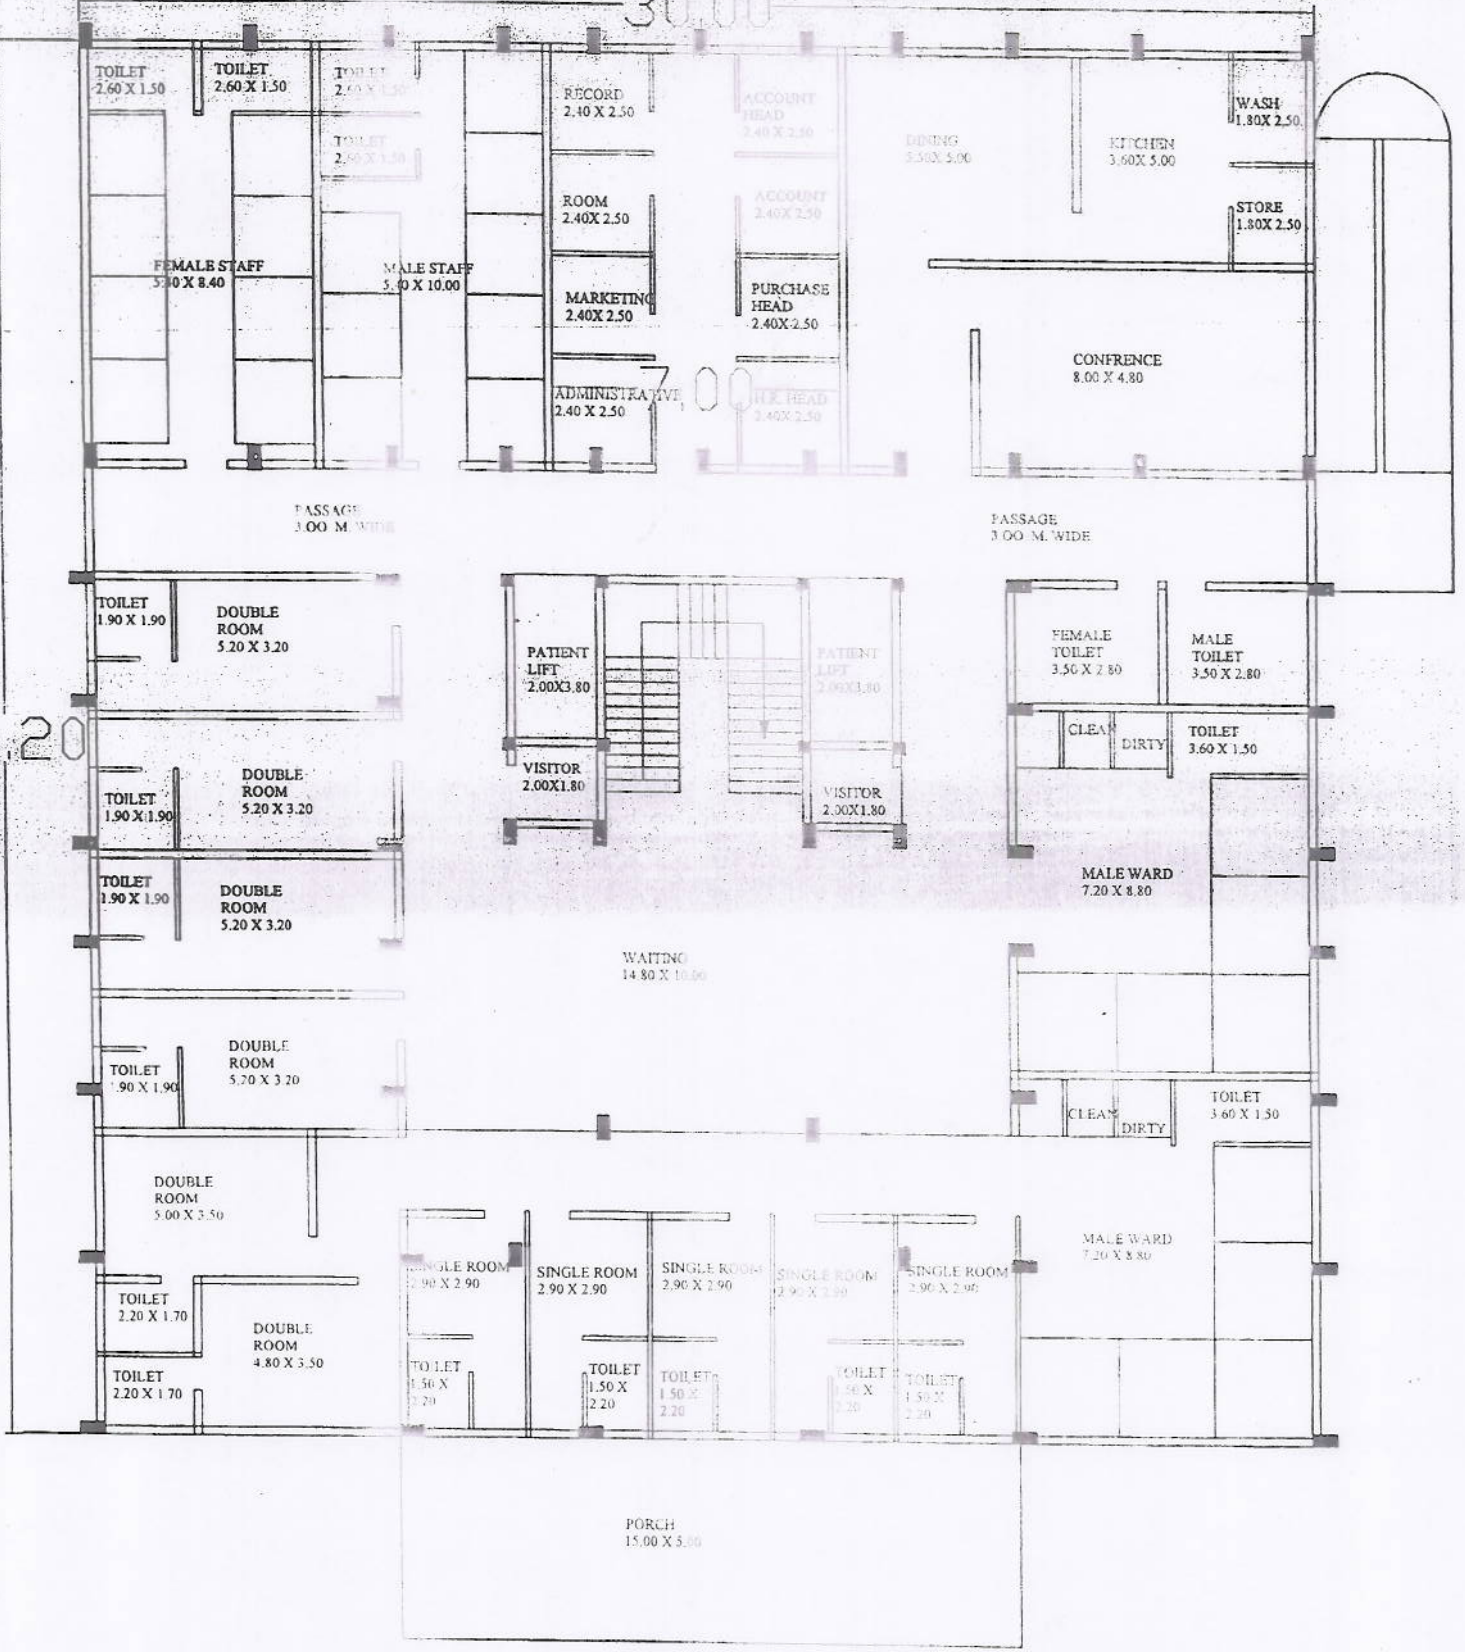

SECOND FLOOR PLAN

M/s. Patel Enterprises

(Signature)
Patel

77

(Signature)
भारतीय रेडक्रास सोसायटी
जिला शाखा- कोरवा (छ.ग.)